


Principle scheme

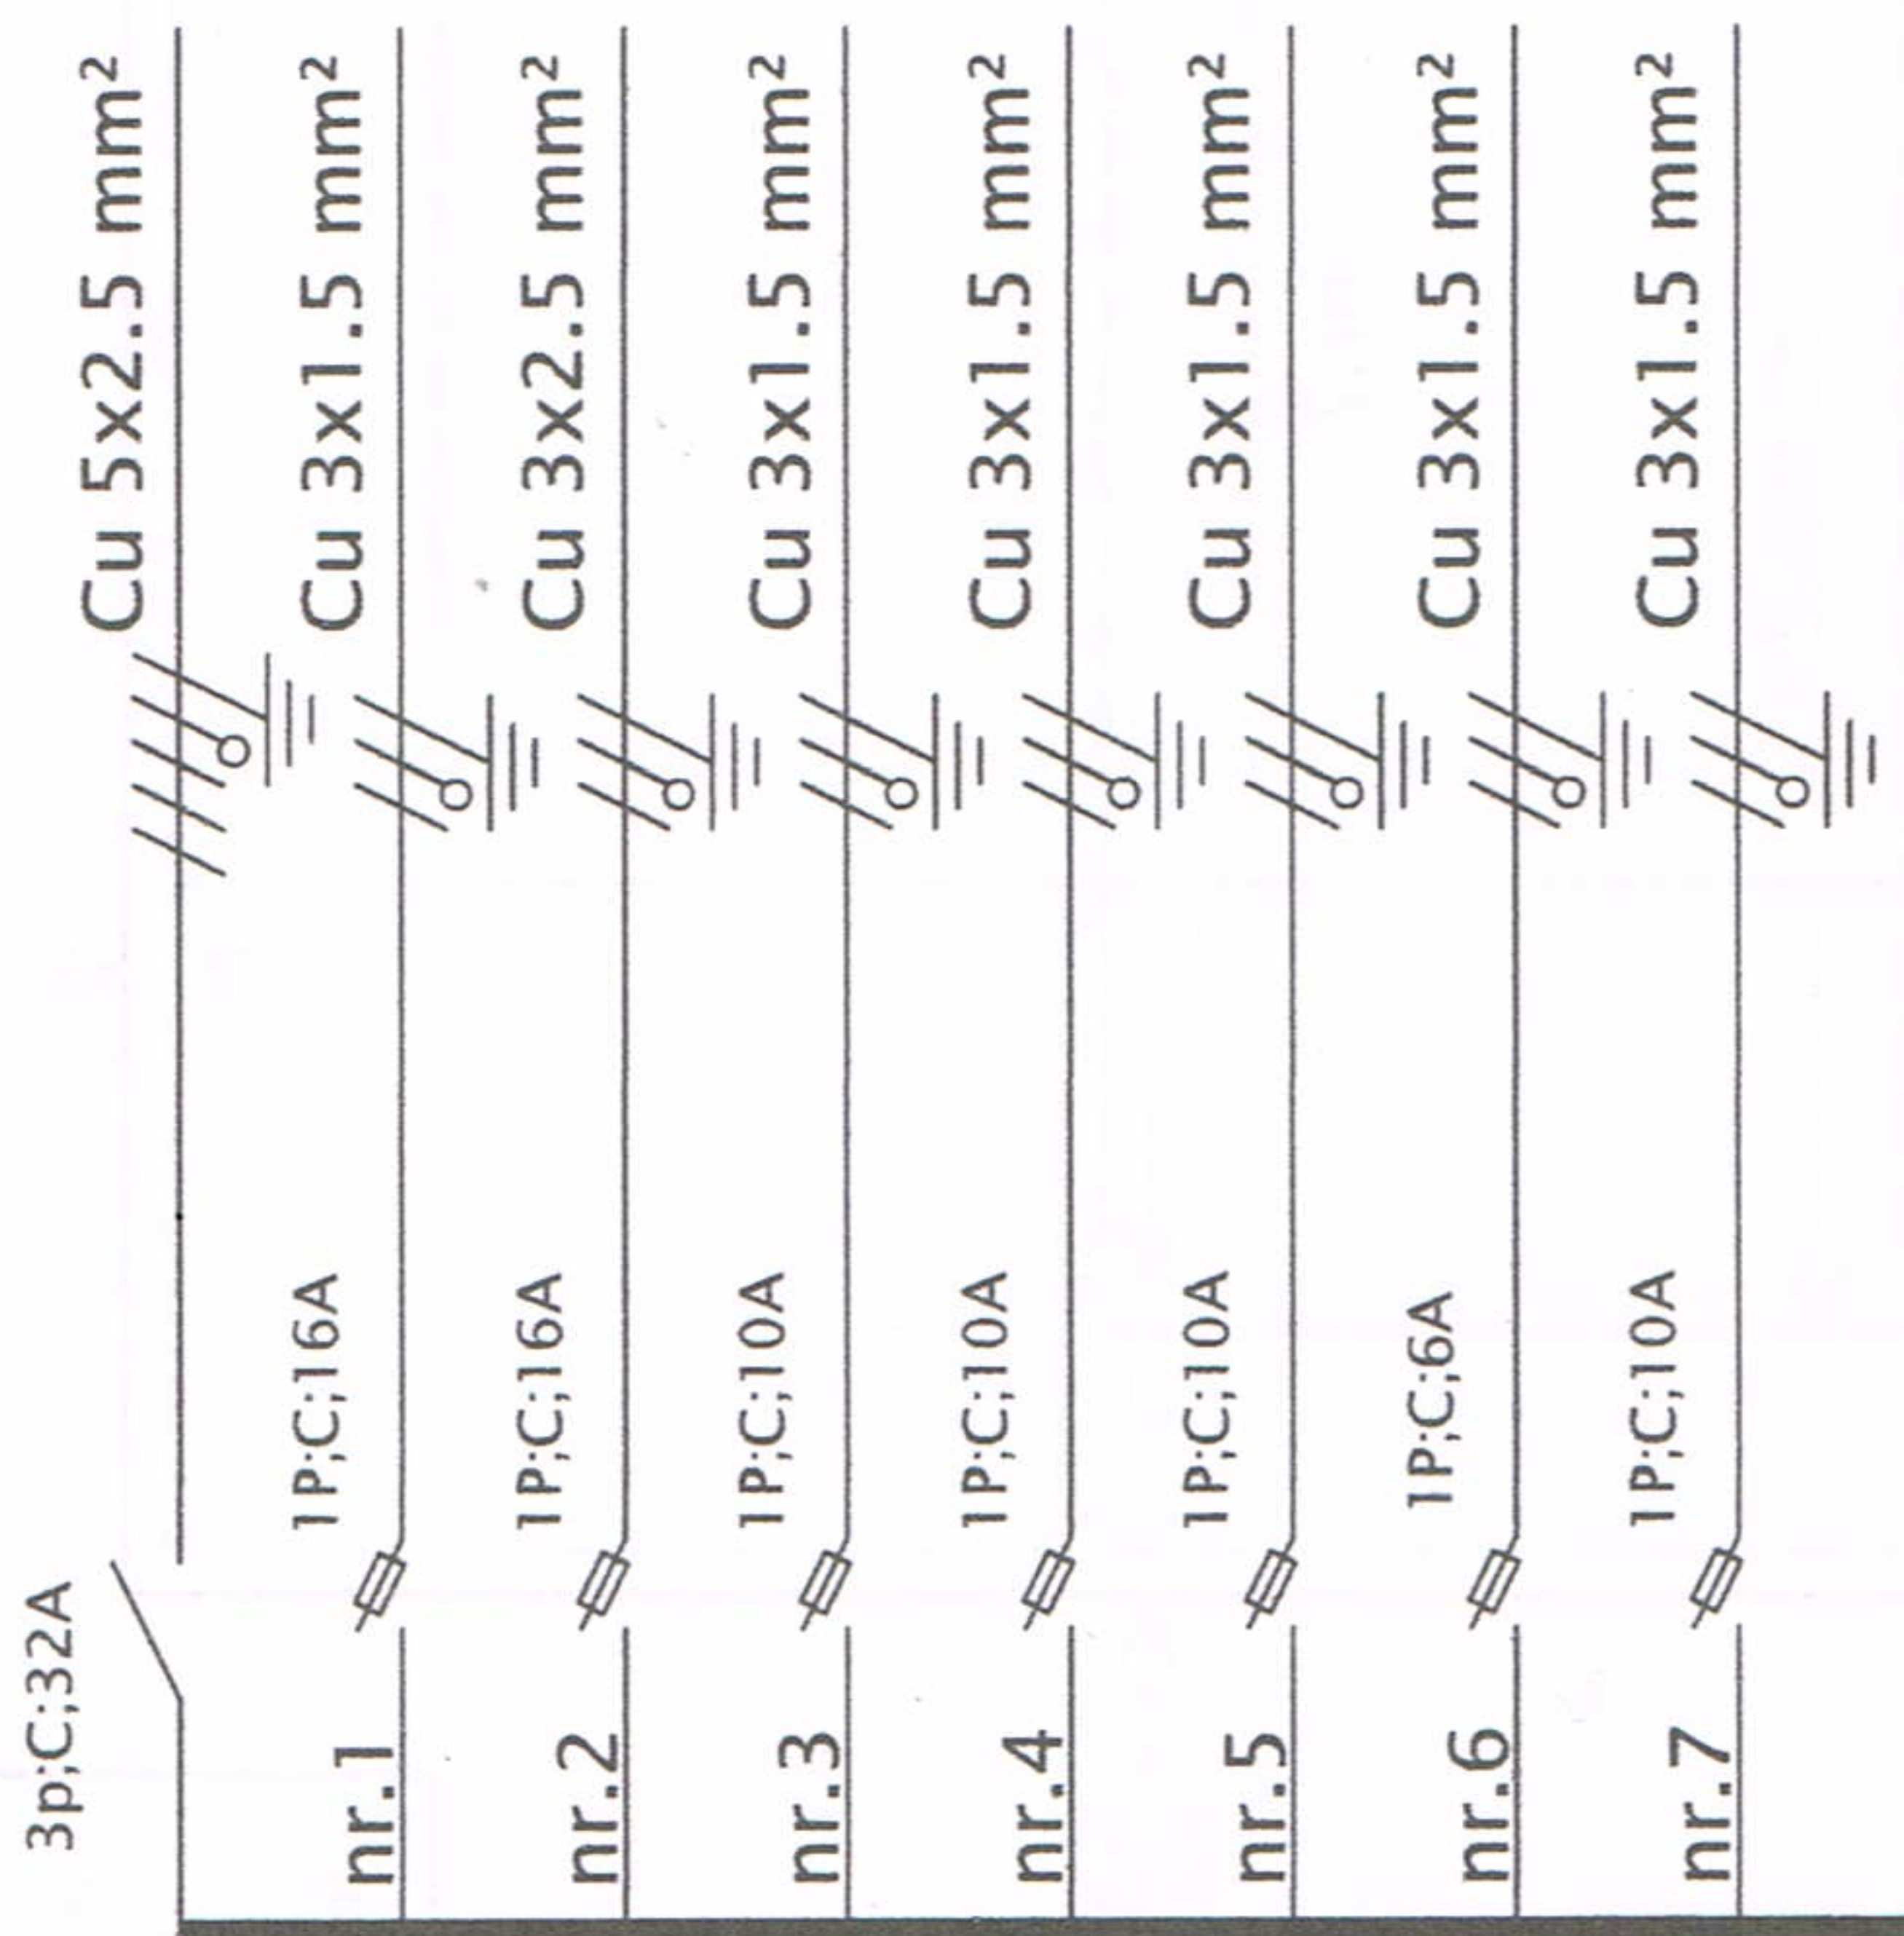

nr.	tipul	putere	tipul	putere
1	1P;C;16A	16A	1P;C;16A	16A
2	1P;C;16A	16A	1P;C;16A	16A
3	1P;C;10A	10A	1P;C;10A	10A
4	1P;C;10A	10A	1P;C;10A	10A
5	1P;C;10A	10A	1P;C;10A	10A
6	1P;C;6A	6A	1P;C;6A	6A
7	1P;C;10A	10A	1P;C;10A	10A



PROIECTAREA
PROIECTANT
VERIFICAREA
VERIFICATOR

nr.	tipul	putere	tipul	putere
1	1P;C;16A	16A	1P;C;16A	16A
2	1P;C;16A	16A	1P;C;16A	16A
3	1P;C;10A	10A	1P;C;10A	10A
4	1P;C;10A	10A	1P;C;10A	10A
5	1P;C;10A	10A	1P;C;10A	10A
6	1P;C;6A	6A	1P;C;6A	6A
7	1P;C;10A	10A	1P;C;10A	10A